


DETAIL PULTDACH / HAUSANSCHLUSS

Blatt:D5

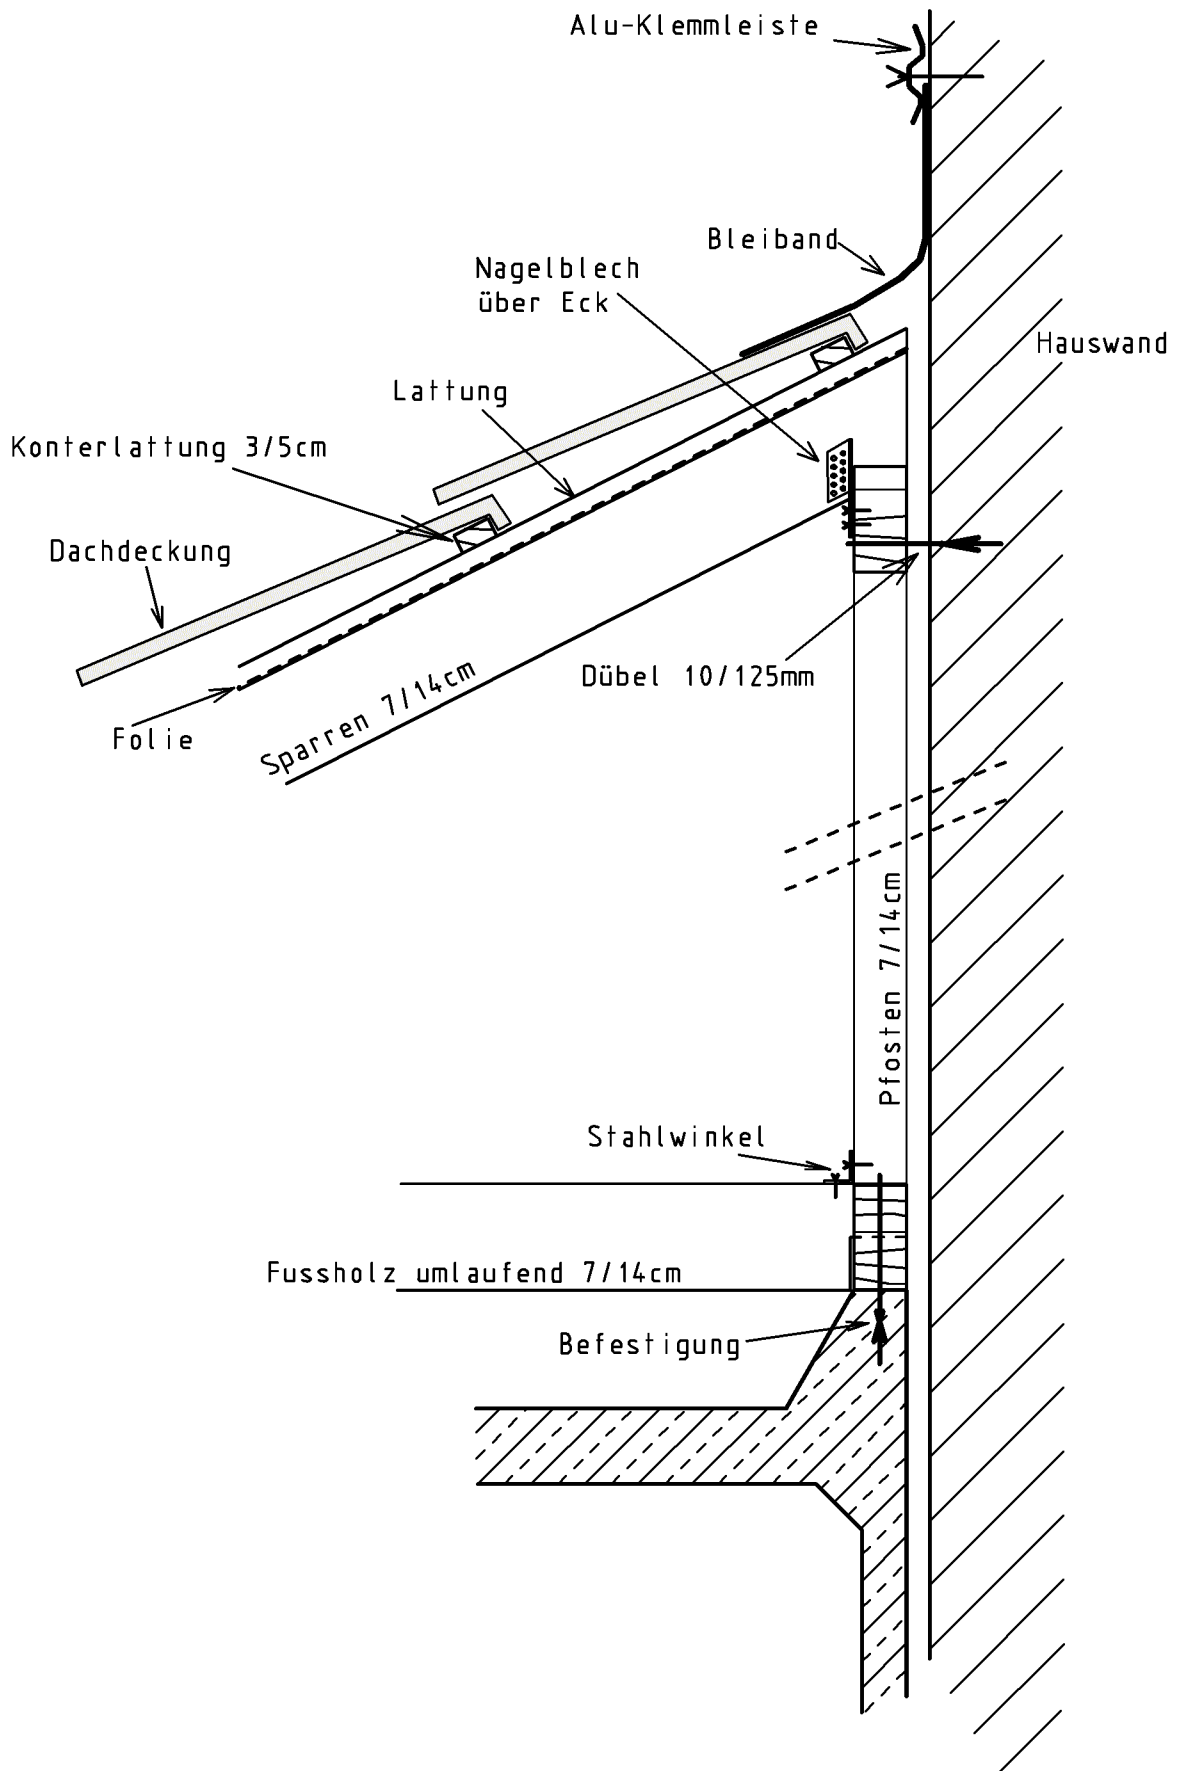

M. 1:10